



A BCHP2 PILE LEAD - SINGLE HELIX SYSTEM
1"=1"

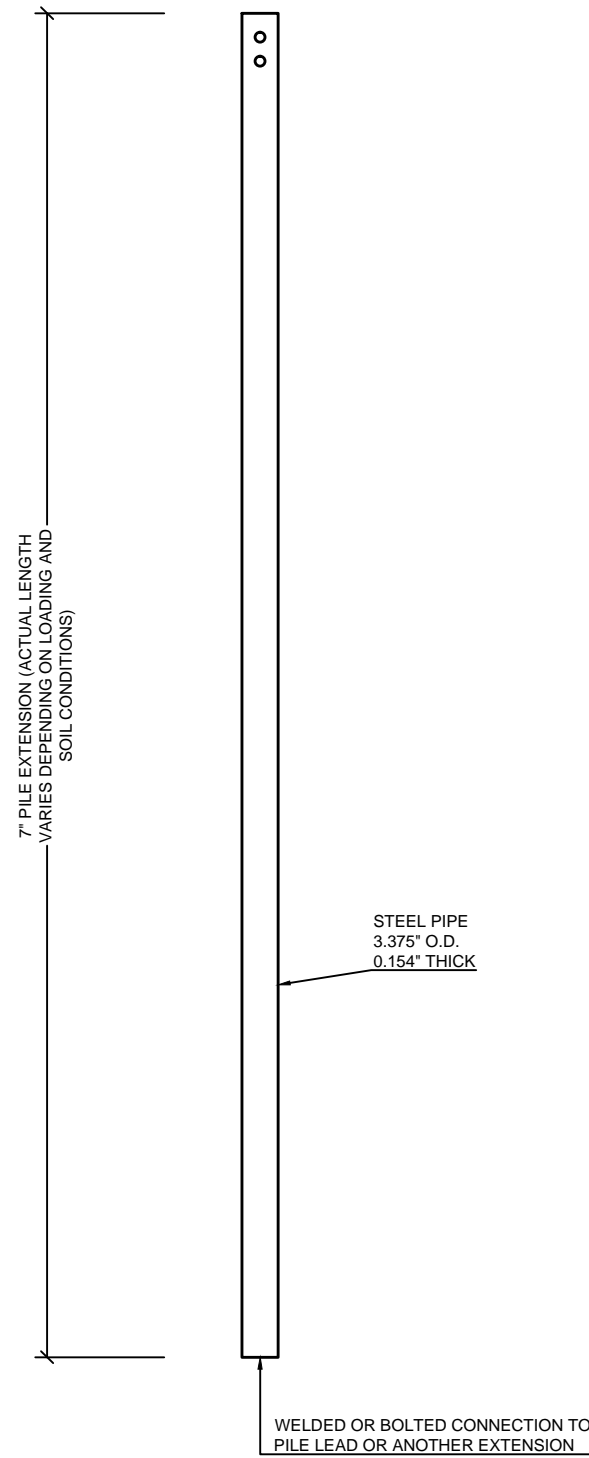

B BCHP2 PILE EXTENSION
1"=1"

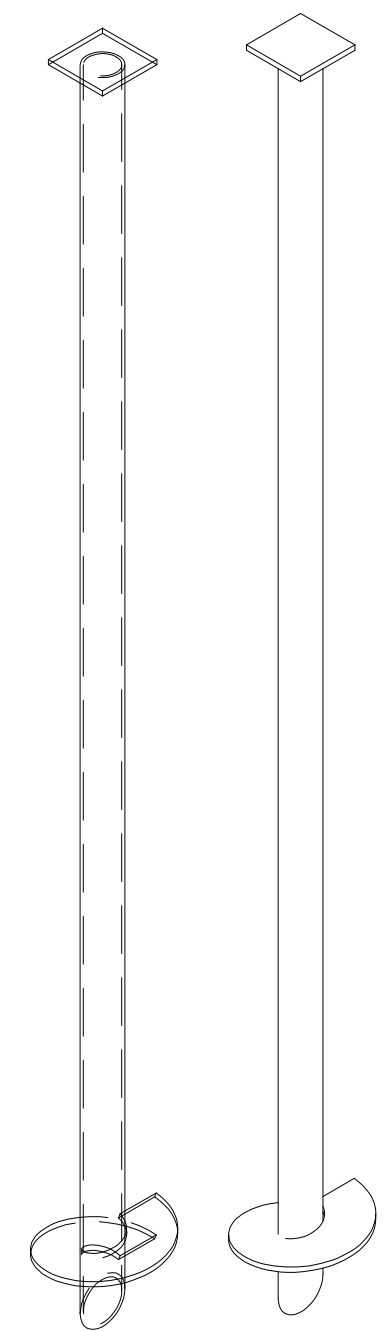

STANDARDS	
PILE	ASTM A500 GRADE C
HELIX	CSA G40.21

HELICAL PILES LOAD				
PILES	MAXIMUM COMPRESSIVE BEARING CAPACITY (WORKING LOAD)	MAXIMUM TENSILE CAPACITY (WORKING LOAD)	MAXIMUM LATERAL CAPACITY (WORKING LOAD)	FACTORED BENDING RESISTANCE
BCHP2	9,500 lbs (42 kN)	4,750 lbs (21 kN)	450 lbs (2,002 kN)	1,785 ft.lbs (2,420 kN.m)

SEAL:

REV	DATE	DESCRIPTION	REVISION	DESCRIPTION

BC HELICAL PILES LTD.
 1005 BRUNETTE AVENUE COQUITLAM
 TEL: 604-553-2247 FAX: 604-553-2248
 WWW.BCHP.CA INFO@BCHP.CA

BCHP2
 1005 BRUNETTE AVENUE
 COQUITLAM, BC

DES. TBA	DR. TBA	CH. TBA	APP. TBA
----------	---------	---------	----------

SCALE: SCALE

ISSUED FOR: ISSUE

DATE DRAWN: DATE

PROJ. NO.: PROJECT#

SHEET: SHEET