


A BCHP3 PILE LEAD - DOUBLE HELIX SYSTEM
1"=1'

B BCHP3 PILE EXTENSION
1"=1'

STANDARDS	
PILE	ASTM A500 GRADE C
HELIX	CSA G40.21

HELICAL PILES LOAD				
PILES	MAXIMUM COMPRESSIVE BEARING CAPACITY (WORKING LOAD)	MAXIMUM TENSILE CAPACITY (WORKING LOAD)	MAXIMUM LATERAL CAPACITY (WORKING LOAD)	FACTORED BENDING RESISTANCE
BCHP3	30,000 lbs (133 kN)	15,000 lbs (67 kN)	2,250 lbs (10,008 kN)	6,454 ft.lbs (8,750 kN.m)

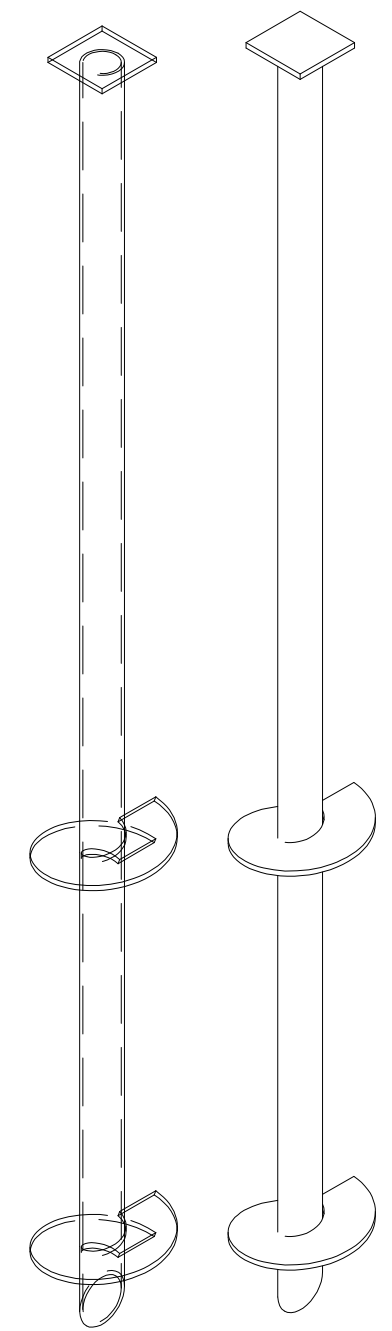

SEAL:

REV	DATE	REVISION DESCRIPTION	REV APP

BC
HELICAL PILES LTD.
1005 BRUNETTE AVENUE COQUITLAM
TEL: 604-553-2247 FAX: 604-553-2248
WWW.BCHP.CA INFO@BCHP.CA

BCHP3
1005 BRUNETTE AVENUE
COQUITLAM, BC

DES. TBA	DR. TBA	CH. TBA	APP. TBA
----------	---------	---------	----------

SCALE: SCALE

ISSUED FOR: ISSUE

DATE DRAWN: DATE

PROJ. NO.: PROJECT#

SHEET: SHEET