



A BCHP4 PILE LEAD - SINGLE HELIX SYSTEM
1"=1'

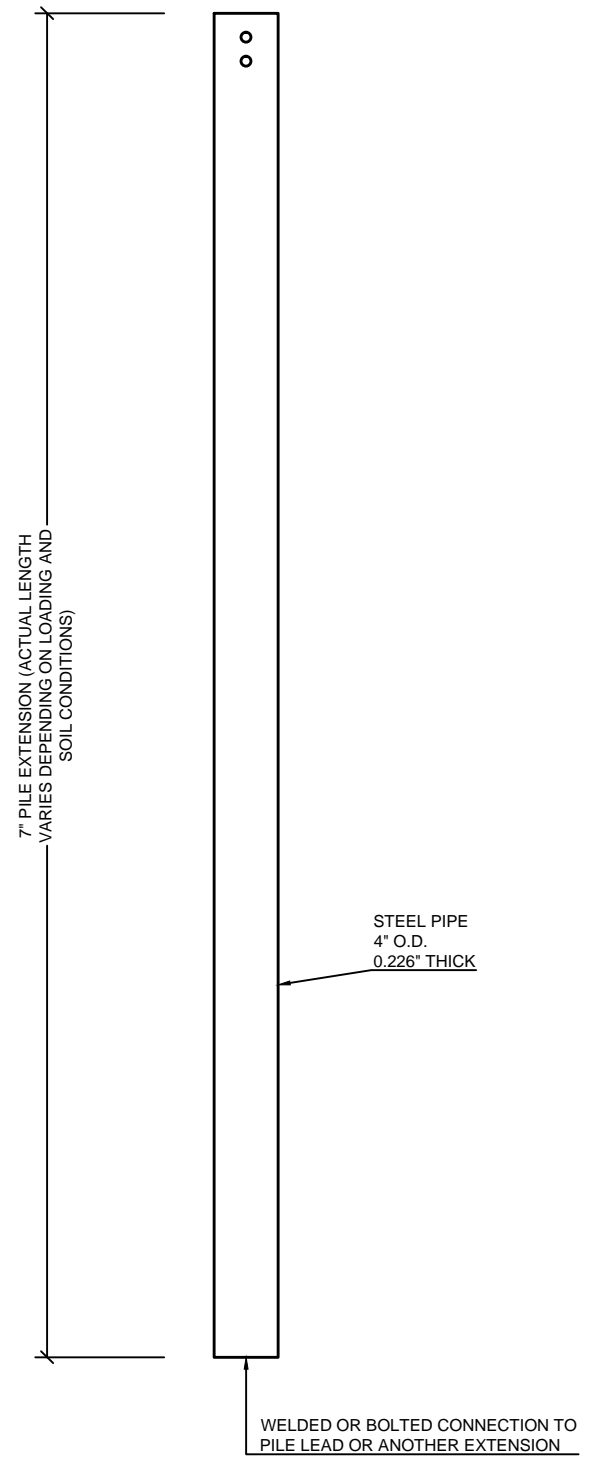

B BCHP4 PILE EXTENSION
1"=1'

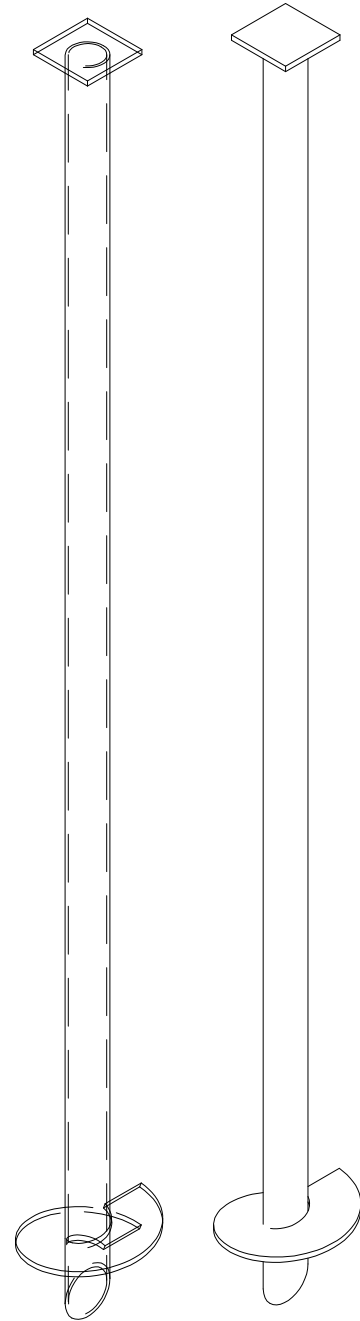

STANDARDS	
PILE	ASTM A500 GRADE C
HELIX	CSA G40.21

HELICAL PILES LOAD				
PILES	MAXIMUM COMPRESSIVE BEARING CAPACITY (WORKING LOAD)	MAXIMUM TENSILE CAPACITY (WORKING LOAD)	MAXIMUM LATERAL CAPACITY (WORKING LOAD)	FACTORED BENDING RESISTANCE
BCHP4	45,000 lbs (200 kN)	22,500 lbs (100 kN)	2,700 lbs (12,010 kN)	9,411 ft.lbs (12,760 kN.m)

SEAL:

REV	DATE	DESCRIPTION	REV APP

BC HELICAL PILES LTD.
1005 BRUNETTE AVENUE COQUITLAM
TEL: 604-553-2247 FAX: 604-553-2248
WWW.BCHP.CA INFO@BCHP.CA

BCHP4
1005 BRUNETTE AVENUE
COQUITLAM, BC

DES. TBA	DR. TBA	CH. TBA	APP. TBA
----------	---------	---------	----------

SCALE: SCALE

ISSUED FOR: ISSUE

DATE DRAWN: DATE

PROJ. NO.: PROJECT#

SHEET: SHEET